



## Inclusions/Exclusions Disclosure and/or Addendum

*Required for use with GCAAR Listing Agreement & Sales Contract*

**PROPERTY ADDRESS:** 16425 Equestrian Ln, Rockville, MD 20855 1658

**PERSONAL PROPERTY AND FIXTURES:** The Property includes the following personal property and fixtures, if existing: built-in heating and central air conditioning equipment, plumbing and lighting fixtures, sump pump, attic and exhaust fans, storm windows, storm doors, screens, installed wall-to-wall carpeting, shutters, window shades, blinds, window treatment hardware, mounting brackets for electronics components, smoke and heat detectors, TV antennas, exterior trees and shrubs. Unless otherwise agreed to herein, all surface or wall mounted electronic components/devices **DO NOT CONVEY**. The items checked below convey. If more than one of an item conveys, the number of items shall be noted in the blank.

**KITCHEN APPLIANCES**

- \_\_\_\_\_ Stove/Range
- \_\_\_\_\_ Cooktop
- \_\_\_\_\_ Wall Oven
- 2 \_\_\_\_\_ Microwave
- 2 \_\_\_\_\_ Refrigerator
- 2 \_\_\_\_\_ w/ Ice Maker
- \_\_\_\_\_ Wine Refrigerator
- 2 \_\_\_\_\_ Dishwasher
- 2 \_\_\_\_\_ Disposer
- \_\_\_\_\_ Separate Ice Maker
- \_\_\_\_\_ Separate Freezer
- \_\_\_\_\_ Trash Compactor

**LAUNDRY**

- 2 \_\_\_\_\_ Washer
- 2 \_\_\_\_\_ Dryer

**ELECTRONICS**

- \_\_\_\_\_ Alarm System
- \_\_\_\_\_ Intercom
- \_\_\_\_\_ Satellite Dishes

**LIVING AREAS**

- 2 \_\_\_\_\_ Fireplace Screen/Door
- 2 \_\_\_\_\_ Gas Log
- \_\_\_\_\_ Ceiling Fans
- \_\_\_\_\_ Window Fans
- \_\_\_\_\_ Window Treatments

**WATER/HVAC**

- \_\_\_\_\_ Water Softener/Conditioner
- \_\_\_\_\_ Electronic Air Filter
- \_\_\_\_\_ Furnace Humidifier
- \_\_\_\_\_ Window A/C Units

**RECREATION**

- \_\_\_\_\_ Hot Tub/Spa, Equipment & Cover
- \_\_\_\_\_ Pool Equipment & Cover
- \_\_\_\_\_ Sauna
- \_\_\_\_\_ Playground Equipment

**OTHER**

- \_\_\_\_\_ Storage Shed
- 2 \_\_\_\_\_ Garage Door Opener
- 2 \_\_\_\_\_ Garage Door Remote/Fob
- \_\_\_\_\_ Back-up Generator
- \_\_\_\_\_ Radon Remediation System
- \_\_\_\_\_ Solar Panels
- \_\_\_\_\_ \_\_\_\_\_
- \_\_\_\_\_ \_\_\_\_\_

**EXCLUSIONS:** \_\_\_\_\_

**LEASED ITEMS, LEASED SYSTEMS & SERVICE CONTRACTS:** Leased items/systems or service contracts, including but not limited to: solar panels & systems, appliances, fuel tanks, water treatment systems, lawn contracts, pest control contracts, security system and/or monitoring, and satellite contracts **DO NOT CONVEY** unless disclosed here: \_\_\_\_\_

**CERTIFICATION:** Seller certifies that Seller has completed this checklist disclosing what conveys with the Property.

DocuSigned by:  
  
 Seller Gregory R Murray Date 3/12/2018

DocuSigned by:  
  
 Seller Lori Chow Juan Lin Murray Date 3/12/2018

**2. ACKNOWLEDGEMENT AND INCORPORATION INTO CONTRACT:** *(Completed only after presentation to the Buyer)*

The Contract of Sale dated \_\_\_\_\_ between Seller Gregory R Murray, Lori Chow Juan Lin Murray and Buyer \_\_\_\_\_ for the Property referenced above is hereby amended by the incorporation of this Addendum.

Seller *(sign only after Buyer)* \_\_\_\_\_ Date \_\_\_\_\_

Buyer \_\_\_\_\_ Date \_\_\_\_\_

Seller *(sign only after Buyer)* \_\_\_\_\_ Date \_\_\_\_\_

Buyer \_\_\_\_\_ Date \_\_\_\_\_



**NOTICE TO BUYER AND SELLER OF BUYER'S RIGHTS AND SELLER'S OBLIGATIONS UNDER  
MARYLAND'S SINGLE FAMILY RESIDENTIAL PROPERTY CONDITION DISCLOSURE LAW**

ADDENDUM # \_\_\_\_\_ dated \_\_\_\_\_ to the Contract of Sale between  
Buyer \_\_\_\_\_  
and Seller Gregory R Murray, Lori Chow Juan Lin Murray for the Property  
known as 16425 Equestrian Ln, Rockville, MD 20855 1658

NOTE: This notice does not apply to: (1) the initial sale of single family residential property which has never been occupied, or for which a certificate of occupancy has been issued within one year prior to the date of the Contract; (2) a transfer that is exempt from the transfer tax under Subsection 13-207 of the Tax-Property Article, except land installments contracts of sale under Subsection 13-207(a)(11) of the Tax-Property Article and options to purchase real property under Subsection 13-207(a)(12) of the Tax-Property Article; (3) a sale by a lender or an affiliate or subsidiary of a lender that acquired the real property by foreclosure or deed in lieu of foreclosure; (4) a sheriff's sale, tax sale, or sale by foreclosure, partition or by court appointed trustee; (5) a transfer by a fiduciary in the course of the administration of a decedent's estate, guardianship, conservatorship, or trust; (6) a transfer of single family residential real property to be converted by the buyer into a use other than residential use or to be demolished; or (7) a sale of unimproved real property.

Section 10-702 of the Real Property Article of the Annotated Code of Maryland ("Section 10-702") requires that a seller of a single family residential property ("the property") deliver to each buyer, on or before entering into a contract of sale, on a form published and prepared by the Maryland Real Estate Commission, **EITHER:**

- (A) A written property condition disclosure statement listing all defects including latent defects, or information of which the seller has actual knowledge in relation to the following:
- (i) Water and sewer systems, including the source of household water, water treatment systems, and sprinkler systems;
  - (ii) Insulation;
  - (iii) Structural systems, including the roof, walls, floors, foundation and any basement;
  - (iv) Plumbing, electrical, heating, and air conditioning systems;
  - (v) Infestation of wood-destroying insects;
  - (vi) Land use matters;
  - (vii) Hazardous or regulated materials, including asbestos, lead-based paint, radon, underground storage tanks, and licensed landfills;
  - (viii) Any other material defects, including latent defects, of which the seller has actual knowledge;
  - (ix) Whether the smoke alarms:
    - 1. will provide an alarm in the event of a power outage;
    - 2. are over 10 years old; and
    - 3. if battery operated, are sealed, tamper resistant units incorporating a silence/hush button and use long-life batteries as required in all Maryland homes by 2018; and
  - (x) If the property relies on the combustion of a fossil fuel for heat, ventilation, hot water, or clothes dryer operation, whether a carbon monoxide alarm is installed on the property.

"Latent defects" under Section 10-702 means material defects in real property or an improvement to real property that:

- (i) A buyer would not reasonably be expected to ascertain or observe by a careful visual inspection, and
- (ii) Would pose a threat to the health or safety of the buyer or an occupant of the property, including a tenant or invitee of the buyer;

**OR**

- (B) A written disclaimer statement providing that:
- (i) Except for latent defects of which the seller has actual knowledge, the seller makes no representations or warranties as to the condition of the real property or any improvements on the real property; and
  - (ii) The buyer will be receiving the real property "as is," with all defects, including latent defects, that may exist, except as otherwise provided in the contract of sale of the property.

©2016, The Greater Capital Area Association of REALTORS®, Inc.

This recommended form is the property of The Greater Capital Area Association of REALTORS®, Inc. and is for use by members only.  
Previous editions of those forms should be destroyed.

At the time the disclosure or disclaimer statement is delivered to you ("the buyer"), you are required to date and sign a written acknowledgement of receipt on the disclosure or disclaimer statement which shall be included in or attached to the contract of sale.

Section 10-702 further provides that a buyer who receives the disclosure or disclaimer statement on or before entering into a contract of sale does not have the right to rescind the contract based upon the information contained in the disclosure or disclaimer statement.

You are hereby notified that, in certain circumstances, you have the right to rescind your contract with the seller if the seller fails to deliver to you the written property condition disclosure or disclaimer statement. Section 10-702 provides that a buyer who does not receive the disclosure or disclaimer statement on or before entering into the contract has the unconditional right, upon written notice to the seller or seller's agent:

- (i) To rescind the contract at any time before the receipt of the disclosure or disclaimer statement or within 5 days following receipt of the disclosure or disclaimer statement; and
- (ii) To the immediate return of any deposits made on account of the contract.

Your right to rescind the contract under Section 10-702 terminates if not exercised before making a written application to a lender for a mortgage loan, if the lender discloses in writing at or before the time application is made that the right to rescind terminates on submission of the application or within 5 days following receipt of a written disclosure from a lender who has received your application for a mortgage loan, if the lender's disclosure states that your right to rescind terminates at the end of that 5 day period.

Your rights as a buyer under Section 10-702 may not be waived in the contract and any attempted waiver is void.




Your rights as the buyer to terminate the contract under Section 10-702 are waived conclusively if not exercised before:

- (i) Closing or occupancy by you, whichever occurs first, in the event of a sale; or
- (ii) Occupancy, in the event of a lease with option to purchase.

The information contained in the property condition disclosure statement is the representation of the seller and not the representation of the real estate broker or sales person, if any. A disclosure by the seller is not a substitute for an inspection by an independent professional home inspection company. You should consider obtaining such an inspection. The information contained in a disclosure statement by the seller is not a warranty by the seller as to the condition of the property of which condition the seller has no actual knowledge or other condition, including latent defects, of which the seller has no actual knowledge. The seller is not required to undertake or provide an independent investigation or inspection of the property in order to make the disclosures required by Section 10-702. The seller is not liable for an error, inaccuracy or omission in the disclosure statement if the error, inaccuracy or omission was based upon information that was not within the actual knowledge of the seller or was provided to the seller by a third party as specified in Section 10-702(i) or (j).

You may wish to obtain professional advice about the property or obtain an inspection of the property.

The undersigned buyer(s) and seller(s) acknowledge receipt of this notice on the date indicated below and acknowledge that the real estate licensee(s) named below have informed the buyer(s) and the seller(s) of the buyer(s)' rights and the seller(s)' obligations under Section 10-702.

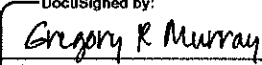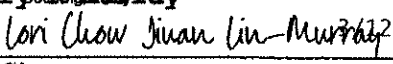DocuSigned by:			
	3/12/2018		
Seller's Signature Gregory R Murray	Date	Buyer's Signature	Date
	3/12/2018		
Seller's Signature Lori Chow Juan Lin Murray	Date	Buyer's Signature	Date
	3-12-18		
Agent's Signature Robert Kerxton	Date	Agent's Signature	Date

©2016, The Greater Capital Area Association of REALTORS®, Inc.  
This recommended form is the property of The Greater Capital Area Association of REALTORS®, Inc. and is for use by members only.  
Previous editions of those forms should be destroyed.



## MARYLAND RESIDENTIAL PROPERTY DISCLOSURE AND DISCLAIMER STATEMENT

Property Address: 16425 Equestrian Ln, Rockville, MD 20855 1658

Legal Description: Needwood Knolls - Lot 50, Block A

### NOTICE TO SELLER AND PURCHASER

Section 10-702 of the Real Property Article, *Annotated Code of Maryland*, requires the owner of certain residential real property to furnish to the purchaser either (a) a RESIDENTIAL PROPERTY DISCLAIMER STATEMENT stating that the owner is selling the property "as is" and makes no representations or warranties as to the condition of the property or any improvements on the real property, except as otherwise provided in the contract of sale, or in a listing of latent defects; or (b) a RESIDENTIAL PROPERTY DISCLOSURE STATEMENT disclosing defects or other information about the condition of the real property actually known by the owner. Certain transfers of residential property are excluded from this requirement (see the exemptions listed below).

10-702. EXEMPTIONS. The following are specifically excluded from the provisions of §10-702:

1. The initial sale of single family residential real property:
  - A. that has never been occupied; or
  - B. for which a certificate of occupancy has been issued within 1 year before the seller and buyer enter into a contract of sale;
2. A transfer that is exempt from the transfer tax under §13-207 of the Tax-Property Article, except land installment contracts of sales under §13-207(a) (11) of the Tax-Property Article and options to purchase real property under §13-207(a)(12) of the Tax-Property Article;
3. A sale by a lender or an affiliate or subsidiary of a lender that acquired the real property by foreclosure or deed in lieu of foreclosure;
4. A sheriff's sale, tax sale, or sale by foreclosure, partition, or by court appointed trustee;
5. A transfer by a fiduciary in the course of the administration of a decedent's estate, guardianship, conservatorship, or trust;
6. A transfer of single family residential real property to be converted by the buyer into use other than residential use or to be demolished; or
7. A sale of unimproved real property.

Section 10-702 also requires the owner to disclose information about latent defects in the property that the owner has actual knowledge of. The owner must provide this information even if selling the property "as is." "Latent defects" are defined as: Material defects in real property or an improvement to real property that:

- (1) A purchaser would not reasonably be expected to ascertain or observe by a careful visual inspection of the real property; and
- (2) Would pose a direct threat to the health or safety of:
  - (i) the purchaser; or
  - (ii) an occupant of the real property, including a tenant or invitee of the purchaser.

### MARYLAND RESIDENTIAL PROPERTY DISCLOSURE STATEMENT

**NOTICE TO OWNERS:** Complete and sign this statement only if you elect to disclose defects, including latent defects, or other information about the condition of the property actually known by you; otherwise, sign the Residential Property Disclaimer Statement. You may wish to obtain professional advice or inspections of the property; however, you are not required to undertake or provide any independent investigation or inspection of the property in order to make the disclosure set forth below. The disclosure is based on your personal knowledge of the condition of the property at the time of the signing of this statement.

**NOTICE TO PURCHASERS:** The information provided is the representation of the Owners and is based upon the actual knowledge of Owners as of the date noted. Disclosure by the Owners is not a substitute for an inspection by an independent home inspection company, and you may wish to obtain such an inspection. The information contained in this statement is not a warranty by the Owners as to the condition of the property of which the Owners have no knowledge or other conditions of which the Owners have no actual knowledge.

©2015 The Greater Capital Area Association of REALTORS®, Inc.  
Previous editions of this Form should be destroyed.

How long have you owned the property? 4 + years

Property System: Water, Sewage, Heating & Air Conditioning (Answer all that apply)

Water Supply	<input checked="" type="checkbox"/> Public	<input type="checkbox"/> Well	<input type="checkbox"/> Other _____
Sewage Disposal	<input checked="" type="checkbox"/> Public	<input type="checkbox"/> Septic System approved for _____ (# bedrooms)	Other Type _____
Garbage Disposal	<input checked="" type="checkbox"/> Yes	<input type="checkbox"/> No	
Dishwasher	<input checked="" type="checkbox"/> Yes	<input type="checkbox"/> No	
Heating	<input type="checkbox"/> Oil	<input checked="" type="checkbox"/> Natural Gas	<input type="checkbox"/> Electric
Air Conditioning	<input type="checkbox"/> Oil	<input type="checkbox"/> Natural Gas	<input checked="" type="checkbox"/> Electric
Hot Water	<input type="checkbox"/> Oil	<input checked="" type="checkbox"/> Natural Gas	<input type="checkbox"/> Electric Capacity _____ Age _____

Please indicate your actual knowledge with respect to the following:

1. Foundation: Any settlement or other problems?  Yes  No  Unknown  
Comments: \_\_\_\_\_

2. Basement: Any leaks or evidence of moisture?  Yes  No  Unknown  Does Not Apply  
Comments: \_\_\_\_\_

3. Roof: Any leaks or evidence of moisture?  Yes  No  Unknown  
Type of Roof: \_\_\_\_\_ Age \_\_\_\_\_  
Comments: \_\_\_\_\_  
Is there any existing fire retardant treated plywood?  Yes  No  Unknown  
Comments: \_\_\_\_\_

4. Other Structural Systems, including exterior walls and floors:  
Comments: \_\_\_\_\_  
Any defects (structural or otherwise)?  Yes  No  Unknown  
Comments: \_\_\_\_\_

5. Plumbing System: Is the system in operating condition?  Yes  No  Unknown  
Comments: \_\_\_\_\_

6. Heating Systems: Is heat supplied to all finished rooms?  Yes  No  Unknown  
Comments: \_\_\_\_\_  
Is the system in operating condition?  Yes  No  Unknown  
Comments: \_\_\_\_\_

7. Air Conditioning System: Is cooling supplied to all finished rooms?  Yes  No  Unknown  Does Not Apply  
Comments: \_\_\_\_\_  
Is the system in operating condition?  Yes  No  Unknown  Does Not Apply  
Comments: \_\_\_\_\_

8. Electric Systems: Are there any problems with electrical fuses, circuit breakers, outlets or wiring?  
 Yes  No  Unknown  
Comments: \_\_\_\_\_

8A. Will the smoke alarms provide an alarm in the event of a power outage?  Yes  No  
Are the smoke alarms over 10 years old?  Yes  No  
If the smoke alarms are battery operated, are they sealed, tamper resistant units incorporating a silence/hush button, which use long-life batteries as required in all Maryland Homes by 2018?  Yes  No  
Comments: \_\_\_\_\_

9. Septic Systems: Is the septic system functioning properly?  Yes  No  Unknown  Does Not Apply  
When was the system last pumped? Date \_\_\_\_\_  Unknown  
Comments: \_\_\_\_\_

10. Water Supply: Any problem with water supply?  Yes  No  Unknown  
 Comments: \_\_\_\_\_  
 Home water treatment system:  Yes  No  Unknown *NA*  
 Comments: \_\_\_\_\_  
 Fire sprinkler system:  Yes  No  Unknown  Does Not Apply  
 Comments: \_\_\_\_\_  
 Are the systems in operating condition?  Yes  No  Unknown  
 Comments: \_\_\_\_\_

11. Insulation:  
 In exterior walls?  Yes  No  Unknown  
 In ceiling/attic?  Yes  No  Unknown  
 In any other areas?  Yes  No  Unknown Where? \_\_\_\_\_  
 Comments: \_\_\_\_\_

12. Exterior Drainage: Does water stand on the property for more than 24 hours after a heavy rain?  
 Yes  No  Unknown  
 Comments: \_\_\_\_\_  
 Are gutters and downspouts in good repair?  Yes  No  Unknown  
 Comments: \_\_\_\_\_

13. Wood-destroying insects: Any infestation and/or prior damage?  Yes  No  Unknown  
 Comments: \_\_\_\_\_  
 Any treatments or repairs?  Yes  No  Unknown  
 Any warranties?  Yes  No  Unknown  
 Comments: \_\_\_\_\_

14. Are there any hazardous or regulated materials (including, but not limited to, licensed landfills, asbestos, radon gas, lead-based paint, underground storage tanks, or other contamination) on the property?  Yes  No  Unknown  
 If yes, specify below  
 Comments: \_\_\_\_\_

15. If the property relies on the combustion of a fossil fuel for heat, ventilation, hot water, or clothes dryer operation, is a carbon monoxide alarm installed in the property?  
 Yes  No  Unknown  
 Comments: \_\_\_\_\_

16. Are there any zoning violations, nonconforming uses, violation of building restrictions or setback requirements or any recorded or unrecorded easement, except for utilities, on or affecting the property?  Yes  No  Unknown  
 If yes, specify below  
 Comments: \_\_\_\_\_

16A. If you or a contractor have made improvements to the property, were the required permits pulled from the county or local permitting office?  Yes  No  Does Not Apply  Unknown  
 Comments: \_\_\_\_\_

17. Is the property located in a flood zone, conservation area, wetland area, Chesapeake Bay critical area or Designated Historic District?  Yes  No  Unknown If yes, specify below  
 Comments: \_\_\_\_\_

18. Is the property subject to any restriction imposed by a Home Owners Association or any other type of community association?  
 Yes  No  Unknown If yes, specify below  
 Comments: \_\_\_\_\_

19. Are there any other material defects, including latent defects, affecting the physical condition of the property?  
 Yes  No  Unknown  
 Comments: \_\_\_\_\_

NOTE: Owner(s) may wish to disclose the condition of other buildings on the property on a separate RESIDENTIAL PROPERTY DISCLOSURE STATEMENT.

The owner(s) acknowledge having carefully examined this statement, including any comments, and verify that it is complete and accurate as of the date signed. The owner(s) further acknowledge that they have been informed of their rights and obligations under §10-702 of the Maryland Real Property Article.

DocuSigned by:  
 Owner Gregory R Murray Date 3/12/2018  
 Gregory R Murray  
 Owner Lon Chow Juan Lin Murray Date 3/12/2018  
 Lon Chow Juan Lin Murray

The purchaser(s) acknowledge receipt of a copy of this disclosure statement and further acknowledge that they have been informed of their rights and obligations under §10-702 of the Maryland Real Property Article.

Purchaser \_\_\_\_\_ Date \_\_\_\_\_

Purchaser \_\_\_\_\_ Date \_\_\_\_\_

**MARYLAND RESIDENTIAL PROPERTY DISCLAIMER STATEMENT**

NOTICE TO OWNER(S): Sign this statement only if you elect to sell the property without representations and warranties as to its condition, except as otherwise provided in the contract of sale and in the listing of latent defects set forth below; otherwise, complete and sign the RESIDENTIAL PROPERTY DISCLOSURE STATEMENT.

Except for the latent defects listed below, the undersigned owner(s) of the real property make no representations or warranties as to the condition of the real property or any improvements thereon, and the purchaser will be receiving the real property "as is" with all defects, including latent defects, which may exist, except as otherwise provided in the real estate contract of sale. The owner(s) acknowledge having carefully examined this statement and further acknowledge that they have been informed of their rights and obligations under §10-702 of the Maryland Real Property Article.

The owner(s) has actual knowledge of the following latent defects: \_\_\_\_\_

\_\_\_\_\_

Owner \_\_\_\_\_ Date \_\_\_\_\_

Owner \_\_\_\_\_ Date \_\_\_\_\_

The purchaser(s) acknowledge receipt of a copy of this disclaimer statement and further acknowledge that they have been informed of their rights and obligations under §10-702 of the Maryland Real Property Article.

Purchaser \_\_\_\_\_ Date \_\_\_\_\_

Purchaser \_\_\_\_\_ Date \_\_\_\_\_



### Lead Paint - Federal Disclosure of Lead-Based Paint and Lead-Based Paint Hazards for SALES

(Required for the SALE of all properties in the U.S. with any existing part built prior to 1978)

PROPERTY ADDRESS: 16425 Equestrian Ln, Rockville, MD 20855 1658

There are parts of the property that still exist that were built prior to 1978 OR  No parts of the property were built prior to 1978 OR  
 Construction dates are unknown. If any part of the property was constructed prior to 1978 or if construction dates are unknown, this disclosure is required. If the entire property was built in 1978 or later, this disclosure is not required.

**LEAD WARNING STATEMENT FOR BUYERS:** Every purchaser of any interest in residential real property on which a residential dwelling was built prior to 1978 is notified that such property may present exposure to lead from lead-based paint that may place young children at risk of developing lead poisoning. Lead poisoning in young children may produce permanent neurological damage, including learning disabilities, reduced intelligence quotient, behavioral problems, and impaired memory. Lead poisoning also poses a particular risk to pregnant women. The seller of any interest in residential real property is required to provide the buyer with any information on lead-based paint hazards from risk assessments or inspections in the seller's possession and notify the buyer of any known lead-based paint hazards. A risk assessment or inspection for possible lead-based paint hazards is recommended prior to purchase.

**SELLER'S DISCLOSURE:**

**(A) Presence of lead-based paint and/or lead-based paint hazards**

Known lead-based paint and/or lead-based paint hazards are present in the housing (explain):

\_\_\_\_\_ OR

Seller has no knowledge of lead-based paint and/or lead-based paint hazards in the housing.

**(B) Records and reports available to the Seller:**

Seller has provided Buyer with all available records and reports pertaining to lead-based paint and/or lead-based paint hazards in the housing (list documents below):

\_\_\_\_\_ OR

Seller has no reports or records pertaining to lead-based paint and/or lead-based paint hazards in the housing.

**BUYER'S ACKNOWLEDGMENT:**

(Buyer to initial all lines as appropriate)

(C) \_\_\_\_\_ / \_\_\_\_\_ Buyer has read the Lead Warning Statement above.

(D) \_\_\_\_\_ / \_\_\_\_\_ Buyer has read Paragraph B and acknowledges receipt of copies of any information listed therein, if any.

(E) \_\_\_\_\_ / \_\_\_\_\_ Buyer has received the pamphlet Protect Your Family From Lead in Your Home (required).

(F) \_\_\_\_\_ / \_\_\_\_\_ Buyer has (check one below):

Received a 10-day opportunity (or mutually agreed upon period) to conduct a risk assessment or inspection for the presence of lead-based paint and/or lead-based paint hazards; OR

Waived the opportunity to conduct a risk assessment or inspection for the presence of lead-based paint and/or lead-based paint hazards.

**AGENT'S ACKNOWLEDGMENT:** (Agent to initial)

(G) RK Agent has informed the Seller of the Seller's obligations under 42 U.S.C. 4852d and is aware of his/her responsibility to ensure compliance.

**CERTIFICATION OF ACCURACY:** The following parties have reviewed the information above and certify, to the best of their knowledge, that the information provided by the signatory is true and accurate.

DocuSigned by:  
Gregory R Murray 3/12/2018  
Seller \_\_\_\_\_ Date

Gregory R Murray  
Lori Chow Juan Lin Murray 3/12/2018  
Seller \_\_\_\_\_ Date

Lori Chow Juan Lin Murray  
Seller \_\_\_\_\_ Date

Robert Kerxton 3-12-18  
Agent for Seller, if any \_\_\_\_\_ Date

Buyer \_\_\_\_\_ Date

Buyer \_\_\_\_\_ Date

Agent for Buyer, if any \_\_\_\_\_ Date





**Regulations, Easements and Assessments (REA) Disclosure and Addendum**  
(Required for all Listing Agreements and Sales Contracts in Montgomery County)

The Contract of Sale dated \_\_\_\_\_, Address 16425 Equestrian Ln,  
City Rockville, State MD Zip 20855 1658 between  
Seller Gregory R Murray, Lori Chow Juan Lin Murray and  
Buyer \_\_\_\_\_ is hereby  
amended by the incorporation of this Addendum, which shall supersede any provisions to the contrary in the Contract.

**Notice to Seller and Buyer:** This Disclosure/Addendum to be completed by the Seller shall be available to prospective buyers prior to making a purchase offer and will become a part of the sales contract for the sale of the Property. The information contained herein is the representation of the Seller. The content in this form is not all-inclusive, and the Paragraph headings of this Agreement are for convenience and reference only, and in no way define or limit the intent, rights or obligations of the parties. Please be advised that web site addresses, personnel and telephone numbers do change and GCAAR cannot confirm the accuracy of the information contained in this form. When in doubt regarding the provisions or applicability of a regulation, easement or assessment, information should be verified with the appropriate government agency. Further information may be obtained by contacting staff and web sites of appropriate authorities:

- **Montgomery County Government**, 101 Monroe Street, Rockville, MD, 20850. Main Telephone Number: 311 or 240-777-0311 (TTY 240-251-4850). Web site: [www.MC311.com](http://www.MC311.com)
- **Maryland-National Capital Area Park and Planning Commission (M-NCPPC)**, 8787 Georgia Avenue, Silver Spring, MD, 20910. Main number: 301-495-4600. Web site: [www.mc-mncppc.org](http://www.mc-mncppc.org)
- **City of Rockville**, City Hall, 111 Maryland Ave, Rockville, MD 20850. Main telephone number: 240-314-5000. Web site: [www.rockvillemd.gov](http://www.rockvillemd.gov)

1. **DISCLOSURE/DISCLAIMER STATEMENT:** A property owner may be exempt from Maryland Residential Property Disclosure Act as defined in the Maryland Residential Property Disclosure and Disclaimer Statement. Is Seller exempt from the Maryland Residential Property Disclosure Act?  Yes  No. If no, see attached Maryland Residential Disclosure and Disclaimer Statement. If yes, reason for exemption: \_\_\_\_\_.
2. **SMOKE DETECTORS:** Pursuant to Montgomery County Code, the Seller is required to have working smoke alarms. Requirements for the location of the alarms vary according to the year the Property was constructed. For a matrix of the requirements see: [www.montgomerycountymd.gov/mcfrs-info/resources/files/laws/smokealarmmatrix\\_2013.pdf](http://www.montgomerycountymd.gov/mcfrs-info/resources/files/laws/smokealarmmatrix_2013.pdf). In addition, Maryland law requires the following disclosure: This residential dwelling unit contains alternating current (AC) electric service. In the event of a power outage, an alternating current (AC) powered smoke detector will NOT provide an alarm. Therefore, the Buyer should obtain a dual-powered smoke detector or a battery-powered smoke detector. **Maryland law requires by 2018 the replacement of all BATTERY-ONLY operated smoke alarms with tamper resistant units incorporating a silence/hush button and long-life batteries.**
3. **MODERATELY-PRICED DWELLING UNIT:** Is the Property part of the Moderately-Priced Dwelling Unit Program in Montgomery County, the City of Rockville, or the City of Gaithersburg?  Yes  No. If yes, Seller shall indicate month and year of initial offering: \_\_\_\_\_. If initial offering is after March 20, 1989, the prospective Buyer and Seller should contact the appropriate jurisdictional agency to ascertain the legal buying and selling restrictions on the Property.

©2017, The Greater Capital Area Association of REALTORS®, Inc.

This recommended form is the property of the Greater Capital Area Association of REALTORS®, Inc. and is for use by members only.

Previous editions of this form should be destroyed.

4. **RADON DISCLOSURE:** Effective October 1, 2016, a radon test must be performed on or before Settlement of a "Single Family Home" in accordance with Montgomery County Code Section 40-13C (see <http://www.montgomerycountymd.gov/dep/air/radon.html> for details) A **Single Family Home means a single-family detached or attached residential building. Single Family home does not include a residential unit that is part of a condominium regime or a cooperative housing corporation.** The Seller of a Single Family Home (*unless otherwise exempt below*) is required to provide the Buyer, on or before Settlement Date, a copy of radon test results performed less than one year before Settlement Date, or to permit the Buyer to perform a radon test, but regardless, a radon test **MUST** be performed.

Is Seller exempt from the Radon Test disclosure?  Yes  No. If yes, reason for exemption: \_\_\_\_\_

**Exemptions:**

- a. Property is NOT a "Single Family Home"
- b. Transfer is an intra family transfer under MD Tax Property Code Section 13-207
- c. Sale is by a lender or an affiliate or subsidiary of a lender that acquired the home by foreclosure or deed in lieu of foreclosure
- d. Sale is a sheriff's sale, tax sale or sale by foreclosure, partition or by a court appointed trustee
- e. A transfer by a fiduciary in the course of the administration of a decedent's estate, guardianship, conservatorship or trust.
- f. A transfer of a home to be converted by the buyer into a use other than residential or to be demolished

If not exempt above, a copy of the radon test result is attached  Yes  No. If no, Seller will provide the results of a radon test in accordance with Montgomery County Code Section 40-13C unless the Contract includes a radon contingency. **If Buyer elects not to or fails to perform a radon test, the Seller is mandated to perform the test and provide the results to the Buyer on or before Settlement Date.**

**NOTE: In order to request Seller to remediate, a radon contingency must be included as part of the Contract.**

5. **AVAILABILITY OF WATER AND SEWER SERVICE:**

- **Existing Water and Sewer Service:** Refer to the Seller's Water Bills or contact WSSC at 301-206-4001 or City of Rockville at 240-314-8420.
- **Well and Septic Locations:** Contact the Department of Permitting Services "DPS", Well and Septic, or visit <http://permittingervices.montgomerycountymd.gov/DPS/general/Home.aspx> . For well and/or septic field locations, visit <http://permittingervices.montgomerycountymd.gov/DPS/online/eInformationRequest.aspx> , or for homes built before 1978, request an "as built" drawing in person using DPS's "Septic System Location Application" form. Homes built prior to 1960 may be filed on microfiche, and, if outside a subdivision, the name of the original owner may be required. An original owner's name can be found among the Land Records at the County Courthouse. Allow two weeks for the "as built" drawing.
- **Categories:** To confirm service area category, contact the Montgomery County Department of Environmental Protection ("DEP") Watershed Management Division or visit [waterworks@montgomerycountymd.gov](mailto:waterworks@montgomerycountymd.gov) .

<p>A. <b>Water:</b> Is the Property connected to public water? <input checked="" type="checkbox"/> Yes <input type="checkbox"/> No          If no, has it been approved for connection to public water? <input type="checkbox"/> Yes <input type="checkbox"/> No <input type="checkbox"/> Do not know          If not connected, the source of potable water, if any, for the Property is: _____</p> <p>B. <b>Sewer:</b> Is the Property connected to public sewer system? <input checked="" type="checkbox"/> Yes <input type="checkbox"/> No          If no, answer the following questions:          1. Has it been approved for connection to public sewer? <input type="checkbox"/> Yes <input type="checkbox"/> No <input type="checkbox"/> Do not know          2. Has an individual sewage disposal system been constructed on Property? <input type="checkbox"/> Yes <input type="checkbox"/> No             Has one been approved for construction? <input type="checkbox"/> Yes <input type="checkbox"/> No             Has one been disapproved for construction? <input type="checkbox"/> Yes <input type="checkbox"/> No <input type="checkbox"/> Do not know             If no, explain: _____</p> <p>C. <b>Categories:</b> The water and sewer service area category or categories that currently apply to the Property is/are (if known) _____ . This category affects the availability of water and sewer service as follows (if known) _____ .</p>
---

©2017, The Greater Capital Area Association of REALTORS®, Inc.

This recommended form is the property of the Greater Capital Area Association of REALTORS®, Inc. and is for use by members only.

Previous editions of this form should be destroyed.

**D. Recommendations and Pending Amendments (if known):**

1. The applicable master plan contains the following recommendations regarding water and sewer service to the Property: \_\_\_\_\_
2. The status of any pending water and sewer comprehensive plan amendments or service area category changes that would apply to the Property: \_\_\_\_\_

**E. Well and Individual Sewage System:** When a Buyer of real property that is located in a subdivision on which an individual sewage disposal system has been or will be installed receives the copy of the recorded subdivision plat, the Buyer must confirm in writing by signing said Plat that the Buyer has received and reviewed the Plat, including any restrictions on the location of initial and reserve wells, individual sewage disposal systems, and the buildings to be served by any individual sewage disposal system.

By signing below, the Buyer acknowledges that, prior to signing the Contract, the Seller has provided the information referenced above, or has informed the Buyer that the Seller does not know the information referenced above; the Buyer further understands that, to stay informed of future changes in County and municipal water and sewer plans, the Buyer should consult the County Planning Board or any appropriate municipal planning or water and sewer agency.

Buyer	Date	Buyer	Date
-------	------	-------	------

**6. CITY OF TAKOMA PARK:**

If this property is located in Takoma Park, the Takoma Park Sales Disclosure must be attached. See GCAAR Takoma Park Sales Disclosure - Notice of Tree Preservation Requirements and Rental Housing Laws.

**7. HOMEOWNER'S, CONDOMINIUM OR COOPERATIVE ASSOCIATION ASSESSMENTS:** The Property is located in a  Homeowners Association with mandatory fees (HOA) (refer to GCAAR HOA Seller Disclosure / Resale Addendum for MD, attached), and/or  Condominium Association (refer to GCAAR Condominium Seller Disclosure / Resale Addendum for MD, attached) and/or  Cooperative (refer to GCAAR Co-operative Seller Disclosure / Resale Addendum for MD & DC, attached) and/or  Other (ie: Homeowners Association/ Civic Association WITHOUT dues): NA

**8. UNDERGROUND STORAGE TANK:** For information regarding Underground Storage Tanks and the procedures for their removal or abandonment, contact the Maryland Department of the Environment or visit [www.mde.state.md.us](http://www.mde.state.md.us) Does the Property contain an UNUSED underground storage tank?  Yes  No  Unknown. If yes, explain when, where and how it was abandoned: \_\_\_\_\_

**9. DEFERRED WATER AND SEWER ASSESSMENT:**

**A. Washington Suburban Sanitary Commission (WSSC) or Local Jurisdiction:**

Are there any potential Front Foot Benefit Charges (FFBC) or deferred water and sewer charges for which the Buyer may become liable which do not appear on the attached property tax bills?  Yes  No If yes, EITHER  the Buyer agrees to assume the future obligations and pay future annual assessments in the amount of \$ \_\_\_\_\_, OR  Buyer is hereby advised that a schedule of charges has not yet been established by the water and sewer authority, OR  a local jurisdiction has adopted a plan to benefit the property in the future.

**B. Private Utility Company:**

Are there any deferred water and sewer charges paid to a Private Utility Company which do NOT appear on the attached property tax bills?  Yes  No. If yes, complete the following:

**EFFECTIVE OCTOBER 1, 2016: NOTICE REQUIRED BY MARYLAND LAW REGARDING DEFERRED WATER AND SEWER CHARGES**  
This property is subject to a fee or assessment that purports to cover or defray the cost of installing or maintaining during construction all or part of the public water or wastewater facilities constructed by the developer. This fee or assessment is \$ \_\_\_\_\_ payable annually in \_\_\_\_\_ (month)

©2017, The Greater Capital Area Association of REALTORS®, Inc.

This recommended form is the property of the Greater Capital Area Association of REALTORS®, Inc. and is for use by members only. Previous editions of this form should be destroyed.

until \_\_\_\_\_ (date) to \_\_\_\_\_ (name and address)  
 (hereafter called "lienholder"). There may be a right of prepayment or a discount for early prepayment, which may be ascertained by contacting the lienholder. This fee or assessment is a contractual obligation between the lienholder and each owner of this property, and is not in any way a fee or assessment imposed by the county in which the property is located.

If a Seller subject to this disclosure fails to comply with the provisions of this section:

- (1) Prior to Settlement, the Buyer shall have the right to rescind the contract and to receive a full refund of all deposits paid on account of the contract, but the right of rescission shall terminate 5 days after the seller provides the Buyer with the notice in compliance with this section
- (2) Following settlement, the Seller shall be liable to the Buyer for the full amount of any open lien or assessment.

**10. SPECIAL PROTECTION AREAS (SPA):**

Refer to <http://www.montgomeryplanning.org/environment/spa/faq.shtml> for an explanation of the "SPA" legislation and a map detailing protected areas. To determine if a particular property (which is located close to protected areas as designated on this map) is located within the boundaries of a "SPA," contact: [spa@mncppe-me.org](mailto:spa@mncppe-me.org) , or call 301-495-4540.

Is this Property located in an area designated as a Special Protection Area?  Yes  No. If yes, special water quality measures and certain restrictions on land uses and impervious surfaces may apply. Under Montgomery County law, Special Protection Area (SPA) means a geographic area where:

- A. Existing water resources, or other environmental features directly relating to those water resources, are of high quality or are unusually sensitive;
- B. Proposed land uses would threaten the quality or preservation of those resources or features in the absence of special water quality protection measures which are closely coordinated with appropriate land use controls. An SPA may be designated in:
  - (1) a land use plan;
  - (2) the Comprehensive Water Supply and Sewer System Plan;
  - (3) a watershed plan; or
  - (4) a resolution adopted after at least fifteen (15) days' notice and a public hearing.

The Buyer acknowledges by signing this disclosure that the Seller has disclosed to the Buyer the information contained in Sections A and B before Buyer executed a contract for the above-referenced Property. Further information is available from the staff and website of Maryland-National Capital Area Park and Planning Commission (M-NCPPC).

\_\_\_\_\_  
Buyer

\_\_\_\_\_  
Buyer

**11. PROPERTY TAXES:**

Each property in Montgomery County, MD is assessed for annual real property taxes based on several different components. A copy of the tax bill will reflect which categories and components are applicable to this Property, including, whether the Property is located in a municipality, a special taxing district, a development district, a proposed development district, and/or whether this Property is subject to a special area tax or any WSSC front foot benefit charges. Definitions and explanations of each of these categories can be obtained at the Montgomery County Department of Finance website in the "**Frequently Asked Questions**" section located at [www.montgomerycountymd.gov/apps/tax](http://www.montgomerycountymd.gov/apps/tax) and select "FAQ". Additional information relating to taxes and the assessment and appeal process can be located at [www.dat.state.md.us/sdatweb/taxassess.html](http://www.dat.state.md.us/sdatweb/taxassess.html) - this provides tax information from the State of Maryland.

©2017, The Greater Capital Area Association of REALTORS®, Inc.

This recommended form is the property of the Greater Capital Area Association of REALTORS®, Inc. and is for use by members only.

Previous editions of this form should be destroyed.

**A. Current Tax Bill:** IN ACCORDANCE WITH MONTGOMERY COUNTY CODE SECTION 40-12C, THE SELLER(S) MUST ATTACH HERETO A COPY OF THE CURRENT REAL PROPERTY TAX BILL FOR THIS PROPERTY. A copy of the tax bill for this Property can be obtained at [www.montgomerycountymd.gov/apps/tax](http://www.montgomerycountymd.gov/apps/tax).

**B. Estimated Property Tax & Non-Tax Charges:** IN ADDITION, SELLER(S) ARE REQUIRED TO PROVIDE POTENTIAL BUYERS WITH THE ESTIMATED PROPERTY TAX AND NON-TAX CHARGES FOR THE FIRST FULL FISCAL YEAR OF OWNERSHIP. Information relative to this estimate, including how it was calculated and its significance to Buyers can be obtained at [www.montgomerycountymd.gov/estimatedtax](http://www.montgomerycountymd.gov/estimatedtax).

\_\_\_\_\_/\_\_\_\_\_  
Buyers' Initials      Buyer acknowledges receipt of both tax disclosures.

**12. DEVELOPMENT DISTRICT DISCLOSURE - NOTICE OF SPECIAL TAX OR ASSESSMENT:**

A Development District is a special taxing district in which owners of properties pay an additional tax or assessment in order to pay for public improvements within the District. Typically, the Development District Special Tax will increase approximately 2% each July 1. For more information, please contact the Montgomery County Department of Finance. FAQ's regarding Development Districts can be viewed at [www.montgomerycountymd.gov/apps/OCP/Tax/FAQ.asp](http://www.montgomerycountymd.gov/apps/OCP/Tax/FAQ.asp). Seller shall choose one of the following:

**The Property is located in an EXISTING Development District:** Each year the Buyer of this Property must pay a special assessment or special tax imposed under Chapter 14 of the Montgomery County Code, in addition to all other taxes and assessments that are due. As of the date of execution of this disclosure, the special assessment or special tax on this Property is \$ \_\_\_\_\_ each year. A map reflecting Existing Development Districts can be obtained at [www.montgomerycountymd.gov/apps/OCP/Tax/map/Existing\\_DevDistricts.pdf](http://www.montgomerycountymd.gov/apps/OCP/Tax/map/Existing_DevDistricts.pdf).

OR

**The Property is located in a PROPOSED Development District:** Each year the Buyer of this Property must pay a special assessment or special tax imposed under Chapter 14 of the Montgomery County Code, in addition to all other taxes and assessments that are due. The estimated maximum special assessment or special tax is \$ \_\_\_\_\_ each year. A map reflecting Existing Development Districts can be obtained at [www.montgomerycountymd.gov/apps/ocp/tax/map/dev\\_districts.pdf](http://www.montgomerycountymd.gov/apps/ocp/tax/map/dev_districts.pdf).

OR

**The Property is not located in an existing or proposed Development District.**

**13. TAX BENEFIT PROGRAMS:**

The Property may currently be under a tax benefit program that has deferred taxes due on transfer or may require a legally binding commitment from Buyer to remain in the program, such as, but not limited to:

**A. Forest Conservation and Management Program (FC&MP):** Buyer is hereby notified that a property under a Maryland Forest Conservation Management Agreement (FCMA) could be subject to recapture/deferred taxes upon transfer. Is the Property under FCMA?  Yes  No. If yes, taxes assessed shall be paid by  the Buyer OR  the Seller.

**B. Agricultural Program:** Is the Property subject to agricultural transfer taxes?  Yes  No. If yes, taxes assessed as a result of the transfer shall be paid by  the Buyer OR  the Seller. Confirm if applicable to this Property at [www.dat.state.md.us/sdatweb/agtransf.html](http://www.dat.state.md.us/sdatweb/agtransf.html).

**C. Other Tax Benefit Programs:** Does the Seller have reduced property taxes from any government program?  
 Yes  No. If yes, explain: \_\_\_\_\_

©2017, The Greater Capital Area Association of REALTORS®, Inc.

This recommended form is the property of the Greater Capital Area Association of REALTORS®, Inc. and is for use by members only.

Previous editions of this form should be destroyed.

**14. RECORDED SUBDIVISION PLAT:**

Plats are available at the MNCPPC or at the Judicial Center, Room 218, 50 Maryland Avenue, Rockville, MD or at 240-777-9477. In order to obtain a plat you will be required to supply the Lot, Block, Section and Subdivision, as applicable, for the property. Plats are also available online at [http://www.montgomeryplanning.org/info/plat\\_maps.shtm](http://www.montgomeryplanning.org/info/plat_maps.shtm) or at [www.plats.net](http://www.plats.net) . Buyers shall check **ONE** of the following:

\_\_\_\_\_  
Buyers' Initials

<input type="checkbox"/> <b>A. Unimproved Lot and New Construction:</b> If the Property is an unimproved lot or a newly constructed house being sold for the first time, the Buyer shall be provided a copy of the recorded subdivision plat prior to entering into a contract. <b>Buyer hereby acknowledges receipt of a copy of the recorded subdivision plat.</b>  <b>OR</b> <input checked="" type="checkbox"/> <b>B. Resale/Acknowledged Receipt:</b> If the Property is <b>not</b> an unimproved lot or a newly constructed house (i.e. resale), the Buyer may, in writing, waive receipt of a copy of such plat at the time of execution of the Contract, but shall, prior to or at the time of Settlement, be provided with a copy of the subdivision plat. The subdivision plat is not intended as a substitute for examination of title and does not show every restriction and easement. <b>Buyer hereby acknowledges receipt of a copy of the recorded subdivision plat.</b>  <b>OR</b> <input type="checkbox"/> <b>C. Resale/Waived Receipt:</b> For Resale properties only, Buyer hereby waives receipt of a copy of such plat at time of execution of contract, but shall, prior to or at the time of Settlement, be provided a copy of the subdivision plat.
--

**15. AGRICULTURAL RESERVE DISCLOSURE NOTICE:**

This Property  is  is not subject to the Agricultural RESERVE Disclosure Notice requirements. These disclosures are contained in GCAAR Agricultural Zone Disclosure Notice, which must be provided to potential buyers prior to entering into a contract for the purchase and sale of a property that is subject to this Agricultural Reserve Disclosure requirement. Additional information can be obtained at [http://www.mcmmaps.org/notification/agricultural\\_lands.aspx](http://www.mcmmaps.org/notification/agricultural_lands.aspx) .

**16. NOTICE CONCERNING CONSERVATION EASEMENTS:** This property  is  is not subject to a Conservation Easement. **If applicable, GCAAR Conservation Easements Addendum is hereby provided.** See [www.montgomeryplanning.org/environment/forest/easements/easement\\_tool.shtm](http://www.montgomeryplanning.org/environment/forest/easements/easement_tool.shtm) for easement locator map.

**17. GROUND RENT:**

This property  is  is not subject to Ground Rent. See Property Subject to Ground Rent Addendum.

**18. HISTORIC PRESERVATION:**

Check questionable properties' status with the Montgomery County Historic Preservation Commission (301-563-3400) or go to <http://www.montgomeryplanning.org/historic/index.shtm> , to check applicability. buyers of property located in the City of Rockville should be advised that structures that are 50 years old or older, or which may be otherwise significant according to criteria established by the Rockville Historic District Commission, should be notified prior to purchase that demolition and building permit applications for substantial alteration will trigger an evaluation and approval process. This process may result in the property being designated a historic site, and if so, any exterior alterations must be reviewed and approved.

©2017, The Greater Capital Area Association of REALTORS®, Inc.  
This recommended form is the property of the Greater Capital Area Association of REALTORS®, Inc. and is for use by members only.  
Previous editions of this form should be destroyed.

- a. **City of Rockville:** Potential buyers of property located in the City of Rockville should be advised that structures that are 50 years old or older, or which may be otherwise significant according to criteria established by the Rockville Historic District Commission, should be notified prior to purchase that demolition and building permit applications for substantial alteration will trigger an evaluation and approval process. This process may result in the property being designated a historic site, and if so, any exterior alterations must be reviewed and approved.
- b. **City of Gaithersburg:** Montgomery County Code §40-12A has been adopted by the City of Gaithersburg at City Code §2-6.
- c. **Other:** Contact the local municipality to verify whether the Property is subject to any additional local ordinance

Has the Property been designated as an historic site in the master plan for historic preservation?  Yes  No.  
 Is the Property located in an area designated as an historic district in that plan?  Yes  No.  
 Is the Property listed as an historic resource on the County location atlas of historic sites?  Yes  No.  
 Seller has provided the information required of Sec 40-12A as stated above, and the Buyer understands that special restrictions on land uses and physical changes may apply to this Property. To confirm the applicability of this County Code (Sec 40-12A) and the restrictions on land uses and physical changes that may apply, contact the staff of the County Historic Preservation Commission, 301-563-3400. If the Property is located within a local municipality, contact the local government to verify whether the Property is subject to any additional local ordinances.

---


Buyer Buyer

**19. MARYLAND FOREST CONSERVATION LAWS:**

- A. **Forest Conservation Law:** The Buyer is notified that the cutting, clearing, and grading of more than 5,000 square feet of forest or any champion tree on the Property is subject to the requirements of the Forest Conservation Law. The Buyer is required to comply with the Forest Conservation Law, Chapter 22A of the Montgomery County Code. In order to assure compliance with the law, the Buyer is notified of the need to contact the **Countywide Environmental Planning Division** of the Maryland-National Capital Park and Planning Commission (M-NCPPC), whether it means obtaining a written exemption from the Forest Conservation Laws from M-NCPPC or obtaining approval of a Natural Resource Inventory/Forest Stand Delineation Plan, Forest Conservation Plan, or Tree Save Plan prior to cutting, clearing, and grading of more than 5,000 square feet of forest, obtaining a grading or sediment control permit, or developing the Property. Further, Seller represents and warrants that no activities have been undertaken on the Property in violation of the Forest Conservation Law and that if such activities have occurred in violation of the applicable law, that Seller has paid all of the penalties imposed and taken all of the corrective measures requested by M-NCPPC.
- B. **Forest Conservation Easements:** Seller represents and warrants that the Property  is  is not currently subject to a recorded Category I or Category II Forest Conservation Easement, Management Agreement or an approved Forest Conservation Plan, Tree Save Plan, or any other plan requiring the protection of natural areas, or any other pending obligation binding the owner of the Property under Forest Conservation Law requirements. If the Property is encumbered by any such easement or plan, attach a copy of the plat or recorded document (if available).

**20. AIRPORTS AND HELIPORTS:** The following list of airports and heliports includes those in Montgomery County and the surrounding area that may be within a five-mile radius of the Property. This list was compiled from data provided by the Washington Airports District Office of the Federal Aviation Administration and was current as of 6/1/2015. Buyer should be aware of the fact that most properties in Montgomery County are within five (5) miles of an airport or heliport installation. Refer to the FAA website for a current list:  
[http://www.faa.gov/airports/airport\\_safety/airportdata\\_5010](http://www.faa.gov/airports/airport_safety/airportdata_5010) .

©2017, The Greater Capital Area Association of REALTORS®, Inc.  
 This recommended form is the property of the Greater Capital Area Association of REALTORS®, Inc. and is for use by members only.  
 Previous editions of this form should be destroyed.

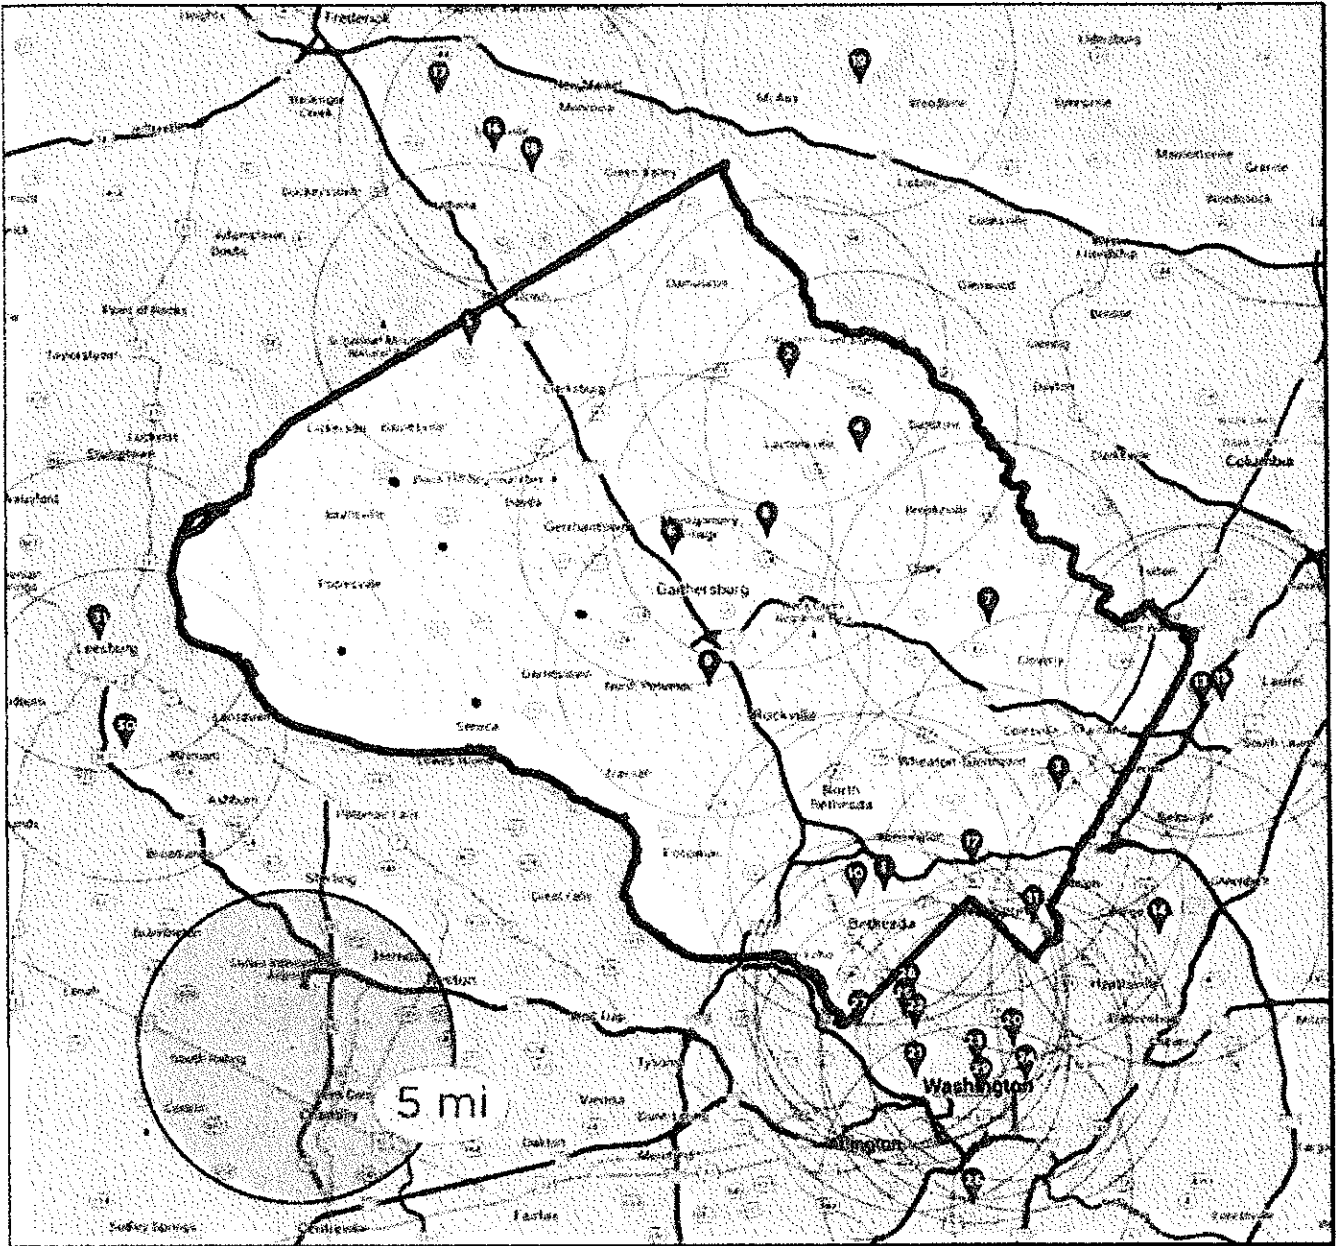

**MONTGOMERY COUNTY**

1. **Walter Reed National Medical Center Heliport**, 8901 Rockville Pike, Bethesda, MD 20889
2. **Davis Airport**, 7200 Hawkins Creamery Road, Laytonsville, MD 20879
3. **Dow Jones & Company, Inc.**, 11501 Columbia Pike, Silver Spring, MD 20904
4. **Federal Support Center Heliport**, 5321 Riggs Road, Gaithersburg, MD 20882
5. **Flying M Farms**, 24701 Old Hundred Road, Comus, MD 20842
6. **IBM Corporation Heliport**, 18100 Frederick Avenue, Gaithersburg, MD 20879
7. **Maryland State Police Heliport**, 16501 Norwood Road, Sandy Spring, MD 20860

©2017, The Greater Capital Area Association of REALTORS®, Inc.

This recommended form is the property of the Greater Capital Area Association of REALTORS®, Inc. and is for use by members only. Previous editions of this form should be destroyed.



- 8. **Montgomery County Airpark**, 7940 Airpark Road, Gaithersburg, MD 20879
- 9. **Shady Grove Adventist Hospital**, 9901 Medical Center Drive, Rockville, MD 20850
- 10. **Suburban Hospital**, 8600 Old Georgetown Road, Bethesda, MD 20814
- 11. **Washington Adventist Hospital**, 7600 Carroll Avenue, Takoma Park, MD 20912
- 12. **Holy Cross Hospital**, 1500 Forest Glen Road, Silver Spring, MD, 20910
- 13. **Holy Cross Germantown**, 19801 Observation Dr, Germantown, MD 20876

**PRINCE GEORGE'S COUNTY**

- 14. **Citizens Bank Helipad**, 14401 Sweitzer Lane, Laurel, MD 20707
- 15. **College Park**, 1909 Cpl Frank Scott Drive, College Park, MD 20740
- 16. **The Greater Laurel Beltsville Hospital**, 7100 Contee Road, Laurel, MD 20707

**FREDERICK COUNTY**

- 17. **Faux-Burhams Airport**, 9401 Ball Road, Ijamsville, MD 21754
- 18. **Ijamsville Airport**, 9701 C. Reichs Ford Road, Ijamsville, MD 21754
- 19. **Stol-Crest Airfield**, 3851 Price's Distillery Road, Urbana, MD 21754

**CARROLL COUNTY**

- 20. **Walters Airport**, 7017 Watersville Road, Mt. Airy, MD 21771

**DISTRICT OF COLUMBIA**

- 21. **Children's National Medical Center**, 111 Michigan Avenue, NW, 20010  
Washington Hospital Center, 110 Irving Street, NW, 20010
- 22. **Georgetown University Hospital**, 3800 Reservoir Road, NW, 20007
- 23. **Metropolitan Police, Dist. 2**, 3320 Idaho Avenue, NW, 20007
- 24. **Metropolitan Police, Dist. 3**, 1620 V Street, NW, 20007
- 25. **Michael R. Nash**, 50 Florida Avenue, NE 20002
- 26. **National Presbyterian Church**, 4101 Nebraska Avenue, NW, 20016
- 27. **Sibley Memorial Hospital**, 5255 Loughboro Road, NW, 20016
- 28. **Steuart Office Pad**, Steuart Petroleum Co., 4640 40th Street, NW, 20016
- 29. **Washington Post**, 1150 15th Street, NW, 20017

**VIRGINIA**

- 30. **Ronald Reagan Washington National Airport**, Arlington County 20001
- 31. **Leesburg Executive**, 1001 Sycolin Road, Leesburg, 22075
- 32. **Loudoun Hospital Center**, 224 Cornwall, NW, Leesburg, 22075

**21. ENERGY EFFICIENCY DISCLOSURE NOTICE:** Before signing a contract for the sale of a single-family home (single-family attached, including condominiums or detached residential building), Sellers of Montgomery County properties must provide Buyers with the following:

**A. Information Disclosure:** Information about home energy efficiency improvements, including the benefit of conducting a home energy audit. Buyers should visit the following websites for this information:  
[http://gcaar.com/news\\_ektid5454.aspx](http://gcaar.com/news_ektid5454.aspx)      [www.Lighterfootstep.com](http://www.Lighterfootstep.com)  
[www.Energystar.gov/homeperformance](http://www.Energystar.gov/homeperformance)      [www.Goinggreenathome.org](http://www.Goinggreenathome.org)

**B. Usage History:** Has the home been owner-occupied for the immediate prior 12 months?  Yes  No  
If property has been owner-occupied for any part of the past 12 months, Seller must provide copies of electric, gas and home heating oil bills **OR** cost and usage history for the single-family home for that time. Sellers may use GCAAR Utility Cost and Usage History Form to disclose the utility costs and usage history.

By signing below, Seller acknowledges he has carefully examined this form, and that the information is complete, accurate, and current to the best of his knowledge at the time of entering into a contract. Buyer agrees he has read this Addendum carefully and understands the information that has been disclosed.

DocuSigned by:  
Gregory R Murray      3/12/2018  
Seller - 5C536E7FAF904BE...      Date  
**Gregory R Murray**

Buyer      Date

DocuSigned by:  
Lori Chow Juan Lin Murray      3/12/2018  
Seller - 08FC6C0C163B40C...      Date  
**Lori Chow Juan Lin Murray**

Buyer      Date



**Utility Cost and Usage History Form**  
For use in Montgomery County, Maryland

Address 16425 Equestrian Ln, Rockville, MD 20855 1658

Month	Year		Electric	Gas	Heating Oil
		Total Cost:			
		Total Usage:			
		Total Cost:			
		Total Usage:			
		Total Cost:	See Attached		
		Total Usage:			
		Total Cost:			
		Total Usage:			
		Total Cost:			
		Total Usage:			
		Total Cost:			
		Total Usage:			
		Total Cost:			
		Total Usage:			
		Total Cost:			
		Total Usage:			
		Total Cost:			
		Total Usage:			
		Total Cost:			
		Total Usage:			


DocuSigned by: Gregory R Murray 3/12/2018  
 Seller/Owner (Indicate if sole owner) **Gregory R Murray** Date

DocuSigned by: Lori Chow Juan Lin Murray 3/12/2018  
 Seller/Owner (Indicate if sole owner) **Lori Chow Juan Lin Murray** Date

©2011, The Greater Capital Area Association of REALTORS®, Inc.  
 This recommended form is the property of the Greater Capital Area Association of REALTORS®, Inc. and is for use by members only.  
 Previous editions of this form should be destroyed.

16425 Equestrian Ln, Washington GAS

Amount	Total	Payment Category	Payment Type	To	Delivery On	Status
(\$276.00)	(\$276.00)	Utilities	PMT	WASHINGTON GAS	2/26/2018	Delivered
(\$265.64)	(\$265.64)	Utilities	PMT	WASHINGTON GAS	1/26/2018	Delivered
(\$171.85)	(\$171.85)	Utilities	PMT	WASHINGTON GAS	#####	Delivered
(\$65.83)	(\$65.83)	Utilities	PMT	WASHINGTON GAS	#####	Delivered
(\$39.28)	(\$39.28)	Utilities	PMT	WASHINGTON GAS	#####	Delivered
(\$43.75)	(\$43.75)	Utilities	PMT	WASHINGTON GAS	9/27/2017	Delivered
(\$48.01)	(\$48.01)	Utilities	Check#5507	WASHINGTON GAS	8/25/2017	Delivered
(\$60.81)	(\$60.81)	Utilities	Check#5491	WASHINGTON GAS	7/28/2017	Delivered
(\$65.24)	(\$65.24)	Utilities	Check#5478	WASHINGTON GAS	6/27/2017	Delivered
(\$79.65)	(\$79.65)	Utilities	Check#5463	WASHINGTON GAS	5/30/2017	Delivered
(\$180.59)	(\$180.59)	uncategorizer	Check#5450	WASHINGTON GAS	4/27/2017	Delivered
(\$182.07)	(\$182.07)	uncategorizer	Check#5439	WASHINGTON GAS	3/27/2017	Delivered

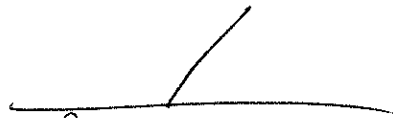  
Buyers Initials

16425 Equestrian Ln, Peppo

Amount	Total Payment	Category	Payment Type	To	Delivery On	Status
(\$93.00)	(\$93.00)	Utilities	PMT	PEPCO (POTOMAC ELECTRIC POWER)	2/26/2018	Delivered
(\$170.86)	(\$170.86)	Utilities	PMT	PEPCO (POTOMAC ELECTRIC POWER)	1/29/2018	Delivered
(\$98.32)	(\$98.32)	Utilities	PMT	PEPCO (POTOMAC ELECTRIC POWER)	12/27/2017	Delivered
(\$104.03)	(\$104.03)	Utilities	PMT	PEPCO (POTOMAC ELECTRIC POWER)	11/28/2017	Delivered
(\$174.88)	(\$174.88)	Utilities	PMT	PEPCO (POTOMAC ELECTRIC POWER)	10/27/2017	Delivered
(\$183.75)	(\$183.75)	Utilities	PMT	PEPCO (POTOMAC ELECTRIC POWER)	9/27/2017	Delivered
(\$208.79)	(\$208.79)	Utilities	Check#5506	PEPCO (POTOMAC ELECTRIC POWER)	8/28/2017	Delivered
(\$344.27)	(\$344.27)	Utilities	Check#5492	PEPCO (POTOMAC ELECTRIC POWER)	7/28/2017	Delivered
(\$177.88)	(\$177.88)	Utilities	Check#5477	PEPCO (POTOMAC ELECTRIC POWER)	6/28/2017	Delivered
(\$127.50)	(\$127.50)	Utilities	Check#5462	PEPCO (POTOMAC ELECTRIC POWER)	5/30/2017	Delivered
(\$61.39)	(\$61.39)	Utilities	Check#5451	PEPCO (POTOMAC ELECTRIC POWER)	4/27/2017	Delivered
(\$89.62)	(\$89.62)	Utilities	Check#5438	PEPCO (POTOMAC ELECTRIC POWER)	3/28/2017	Delivered

Buyers Initials

*Buyers Initials*

# Montgomery County Property Tax



**REAL PROPERTY CONSOLIDATED TAX BILL**  
**LEVY YEAR 2017**  
**ANNUAL BILL**  
**TAX PERIOD 07/01/2017-06/30/2018**

ACCOUNT NUMBER	BILL NO.	PROPERTY ADDRESS	MORTGAGE	OCCUPANCY
02480903	37222578	16425 EQUESTRIAN LN	LERETA REAL ESTATE TAX	PRINCIPAL RESIDENCE

**PROPERTY DESCRIPTION**  
 NEEDWOOD KNOLLS

MURRAY GREGORY R  
 LIN-MURRAY LORI CHOW-JIUAN 16425 EQUESTRIAN LN DERWOOD, MD 20855-1658

LOT	50
BLOCK	A
DISTRICT	04
SUB	502
CLASS	R042
REFUSE AREA	R17
REFUSE UNIT	1


TAX DESCRIPTION	ASSESSMENT	RATE	TAX/CHARGE
STATE PROPERTY TAX	762,300	0.1120*	853.78
COUNTY PROPERTY TAX	762,300	1.0129*	7,721.32
SOLID WASTE CHARGE		205.1100	205.11
WATER QUAL PROTECT CHG			312.75
<b>TOTAL</b>			<b>9,092.96</b>
CREDIT DESCRIPTION	ASSESSMENT	RATE	AMOUNT
COUNTY PROPERTY TAX CREDIT			-692.00
<b>TOTAL CREDITS</b>			<b>-692.00</b>
<b>PRIOR PAYMENTS ****</b>			<b>\$8,400.96</b>
INTEREST			
<b>TOTAL AMOUNT</b>			<b>\$0.00</b>
<b>Amount Due by 3/31/2018</b>			<b>\$0.00</b>


\* Tax Rate is Per \$100 of Assessment

E CHECK History



Buyers Initials

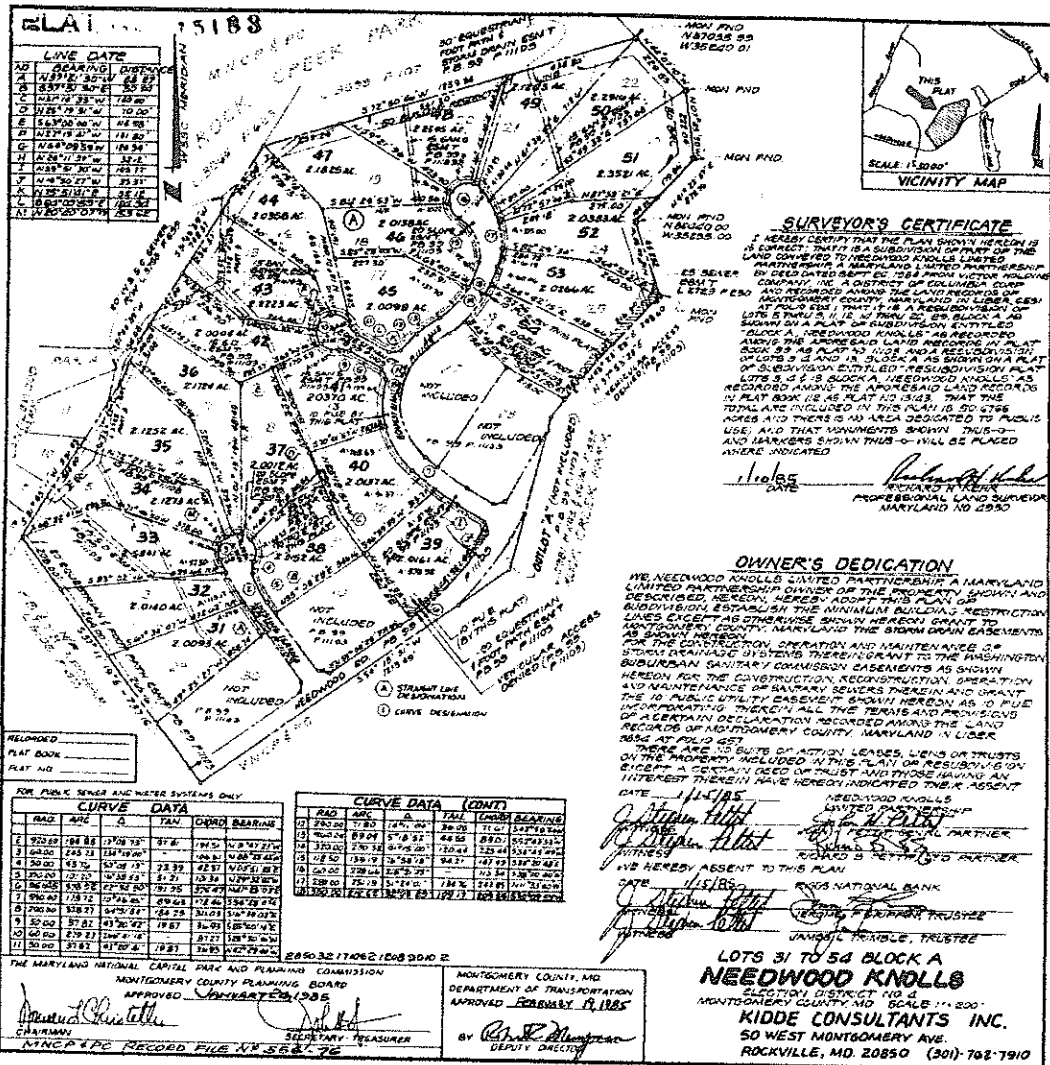

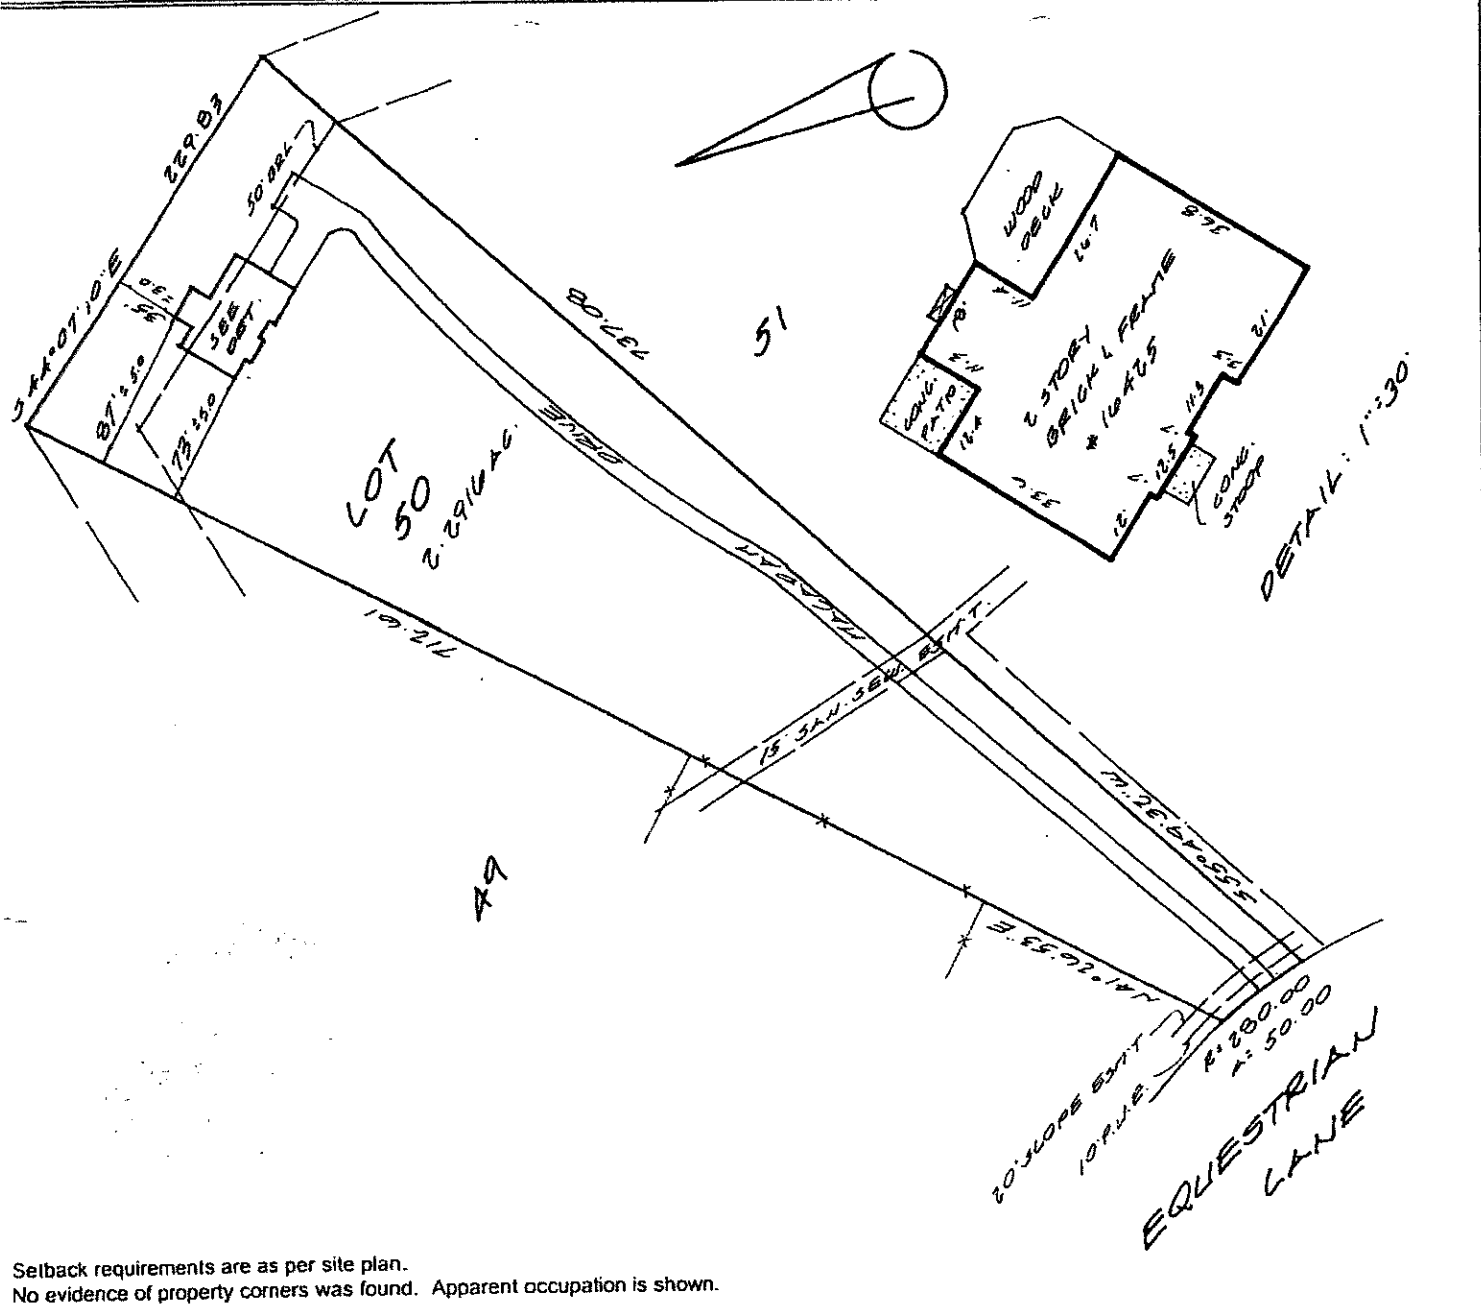

Setback requirements are as per site plan.  
 No evidence of property corners was found. Apparent occupation is shown.

Date: 10-18-00      Scale: 1" = 100'      Dwn: B.D.  
 Plat Book: 131  
 Plat No.: 15183      NO TITLE REPORT FURNISHED  
 Work Order: 00-4222  
 Address: 16425 EQUESTRIAN LANE  
 District: 4  
 Jurisdiction: MONTGOMERY COUNTY, MD

**Surveyor's Certification**

I hereby certify that the survey shown hereon is correct to the best of my knowledge and that, unless noted otherwise, it has been prepared utilizing description of record. This survey is not a boundary survey and the location or existence of property corners is neither guaranteed nor implied. Fence lines, if shown, are approximate in location. This property does not lie within a 100-year flood plain according to FEMA insurance maps as interpreted by the originator unless otherwise shown hereon. Building restriction lines shown are as per available information and are subject to the interpretation of the originator.

**LOCATION DRAWING  
 LOT 50 BLOCK A  
 NEEDWOOD KNOLLS**

*Buyer Initials*

*Stephen L. Hunt*

NOTE: This plat is of benefit to a consumer only insofar as it is required by a lender or a title insurance company or its agent in connection with contemplated transfer, financing or refinancing. This plat is not to be relied upon for the establishment or location of fences, garages, buildings, or other existing or future improvements. This plat does not provide for the accurate identification of property boundary lines, but such identification may not be required for the transfer of title or securing financing or refinancing.



**Meridian Surveys, Inc.**  
 811 Russell Avenue  
 Suite #303  
 Gaithersburg, MD 20879  
 (301) 721-9400



# MUST COMPLETE TO SUBMIT AN OFFER



## Financial Information Sheet

This information is presented with the understanding that it may be used as a basis for the acceptance of a contract by the seller. The undersigned hereby authorizes the agent to disclose to the seller, seller's agents, dual agents, cooperating agents and any lender all or any portion of the information sheet.

Buyer (Full Name) \_\_\_\_\_

Present Address \_\_\_\_\_

Occupation (Position & Title) \_\_\_\_\_ # of Years \_\_\_\_\_

Place of Employment (Name & Address) \_\_\_\_\_

Co-Buyer (Full Name) \_\_\_\_\_

Present Address \_\_\_\_\_

Occupation (Position & Title) \_\_\_\_\_ # of Years \_\_\_\_\_

Place of Employment (Name & Address) \_\_\_\_\_

GROSS ANNUAL INCOME:	Buyer	Co-Buyer
Base Salary:	\$ _____	\$ _____
Other: _____	\$ _____	\$ _____
Other: _____	\$ _____	\$ _____
<b>TOTAL:</b>	<b>\$ _____</b>	<b>\$ _____</b>

**ASSETS:** You need only to show enough assets to complete this transaction.

Present Residence (if owned) Market Value \$ \_\_\_\_\_ Mortgage Balance(s) \$ \_\_\_\_\_


Checking: \$ \_\_\_\_\_ Bank \_\_\_\_\_  
 \$ \_\_\_\_\_ Bank \_\_\_\_\_  
 Savings: \$ \_\_\_\_\_ Bank \_\_\_\_\_  
 \$ \_\_\_\_\_ Bank \_\_\_\_\_  
 Credit Union: \$ \_\_\_\_\_ Bank \_\_\_\_\_

<b>OTHER ASSETS: (Specify)</b>

Stocks/Equities/Bonds: \$ \_\_\_\_\_ Retirement: (401(k), IRA, TSP, etc.) \$ \_\_\_\_\_

© 2017 The Greater Capital Area Association of REALTORS®, Inc.  
 This Recommended Form is property of the Greater Capital Area Association of REALTORS®, Inc. and is for use by members only.  
 Previous editions of this Form should be destroyed.



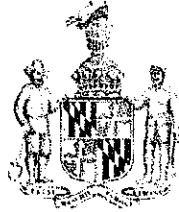

STATE OF MARYLAND  
REAL ESTATE COMMISSION

## Consent for Dual Agency

*(In this form, the word "seller" includes "landlord"; "buyer" includes "tenant"; and "purchase" or "sale" includes "lease")*

### When Dual Agency May Occur

The possibility of Dual Agency arises when:

- 1) The buyer is interested in a property listed by a real estate broker; and
- 2) The seller's agent and the buyer's agent are affiliated with the same real estate broker.

### Important Considerations Before Making a Decision About Dual Agency

A broker or broker's designee, acting as a dual agent does not exclusively represent either the seller or buyer; there may be a conflict of interest because the interests of the seller and buyer may be different or adverse. As a dual agent, the real estate broker does not owe undivided loyalty to either the seller or buyer.

Before the buyer and seller can proceed to be represented by a broker acting as a dual agent, they must both sign Consent for Dual Agency. If the buyer has previously signed Consent for Dual Agency, the buyer must **affirm** the buyer's consent for the purchase of a particular property before an offer to purchase is presented to the seller. If the seller has previously signed Consent for Dual Agency, the seller must **affirm** the seller's consent for the sale of the property to a particular buyer before accepting an offer to purchase the property. The **affirmation** is contained on Page 2 of this form.

### Your Choices Concerning Dual Agency

In a possible dual agency situation, the buyer and seller have the following options:

1. **Consent in writing to dual agency.** If all parties consent in writing, the real estate broker or the broker's designee (the "dual agent") shall assign one real estate agent affiliated with the broker to represent the seller (the seller's "intra-company agent") and another agent affiliated with the broker to represent the buyer (the buyer's "intra-company agent"). Intra-company agents are required to provide the same services to their clients that agents provide in transactions not involving dual agency, including advising their clients as to price and negotiation strategy.
2. **Refuse to consent to dual agency.** If either party refuses to consent in writing to dual agency, the real estate broker must terminate the brokerage relationship for that particular property with the buyer, the seller, or both. If the seller's agreement is terminated, the seller must then either represent him or herself or arrange to be represented by another real estate company. If the buyer's agreement is terminated, the buyer may choose not to be represented by an agent of his or her own but simply to receive assistance from the seller's agent, from another agent in that company, or from a subagent from another company. Alternatively, the buyer may choose to enter into a written buyer agency agreement with a different broker/company.

### Duties of a Dual Agent and Intra-Company Agent

Like other agents, unless the client gives consent to disclose the information, dual agents and intra-company agents must keep confidential information about a client's bargaining position or motivations. For example, without written consent of the client, a dual agent or intra-company agent may not disclose to the other party, or the other party's agent:

- 1) Anything the client asks to be kept confidential; \*
- 2) That the seller would accept a lower price or other terms;
- 3) That the buyer would accept a higher price or other terms;
- 4) The reasons why a party wants to sell or buy, or that a party needs to sell or buy quickly; or
- 5) Anything that relates to the negotiating strategy of a party.

\* Dual agents and intra-company agents must disclose material facts about a property to all parties.

### How Dual Agents Are Paid

Only the broker receives compensation on the sale of a property listed by that broker.

If a financial bonus is offered to an agent who sells property that is listed with his/her broker, this fact must be disclosed in writing to both the buyer and seller.

### Consent for Dual Agency


I have read the above information, and I understand the terms of the dual agency. I understand that I do not have to consent to a dual agency and that if I refuse to consent, there will not be a dual agency; and that I may withdraw the consent at any time upon notice to the dual agent. I hereby consent to have


REMAX Realty Centre  
(Firm Name)

act as a Dual Agent for me as the

Seller in the sale of the property at: 16425 Equestrian Ln, Rockville, MD 20855 1658

Buyer in the purchase of a property listed for sale with the above-referenced broker.

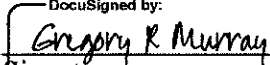DocuSigned by:  
  
 Signature \_\_\_\_\_ Date 3/12/2018  
0800017AF904BE...  
**Gregory R Murray**

DocuSigned by:  
  
 Signature \_\_\_\_\_ Date \_\_\_\_\_  
08FC6C0C163B40C...  
**Lori Chow Jiu Lin Murray**

### AFFIRMATION OF PRIOR CONSENT TO DUAL AGENCY

- The undersigned Buyer(s) hereby affirm(s) consent to dual agency for the following property:

16425 Equestrian Ln, Rockville, MD 20855 1658  
Property Address

Signature _____	Date _____	Signature _____	Date _____
-----------------	------------	-----------------	------------

- The undersigned Seller(s) hereby affirm(s) consent to dual agency for the Buyer(s) identified below:

\_\_\_\_\_  
Name(s) of Buyer(s)

Signature _____	Date _____	Signature _____	Date _____
<b>Gregory R Murray</b>		<b>Lori Chow Jiu Lin Murray</b>	